



 

Site plan scale 1:500

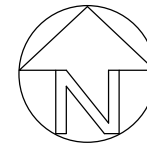

Location plan scale 1:2500

Easting/Northing: 446844 / 1141020

**Key:**

-  House site boundary
-  Vehicular access

**Print at A3 size**

Izgreve, Sea Road, Lower Sound  
Lerwick, Shetland, ZE1 0RN  
Tel: 01595 697505  
alan@alanmckayarchitect.co.uk

Project Title  
26 Russell Crescent  
Lerwick  
Shetland ZE1 0QS

Drawing Title  
Disposition plan

Scale 1:2500, 1:500  
Date September 2018  
Drawn AMc

REF: 249J&M NO: DP01